


STATE	PROJECT NO.	SHEET NO.	TOTAL SHEETS
N.C.	42213J	PMP-1	
F.A. PROJECT NO.			

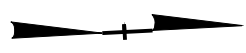

PAVEMENT MARKING SCHEDULE

PAY ITEM	DESCRIPTION
----------	-------------


PAVEMENT MARKING LINES

- AA - THERMOPLASTIC (4" WHITE, 90 MILS)
- AB - THERMOPLASTIC (4" WHITE, 120 MILS)
- AC - THERMOPLASTIC (4" WHITE, 120 MILS)
- AD - THERMOPLASTIC (4" WHITE, 120 MILS)
- AO - THERMOPLASTIC (24" WHITE, 120 MILS)
- AP - THERMOPLASTIC (24" WHITE, 120 MILS)
- AR - THERMOPLASTIC (4" YELLOW, 120 MILS)
- AT - THERMOPLASTIC (4" YELLOW, 120 MILS)
- AU - THERMOPLASTIC (4" YELLOW, 120 MILS)
- AV - THERMOPLASTIC (18" YELLOW, 90 MILS)

- EDGELINE
- 4" X 10' SKIP
- 4" X 2' MINISKIP
- SOLID LANE LINE
- STOP BAR
- CROSSWALK LINE
- 4" X 10' SKIP
- SINGLE CENTER
- DOUBLE CENTER LINE
- DIAGONALS

PAVEMENT MARKING SYMBOLS

- BB - THERMOPLASTIC ('SCHOOL', 120 MILS)
- BD - THERMOPLASTIC (LEFT TURN ARROW, 90 MILS)
- BE - THERMOPLASTIC (RIGHT TURN ARROW, 90 MILS)
- BF - THERMOPLASTIC (STRAIGHT ARROW, 90 MILS)
- BM - THERMOPLASTIC ('STOP', 120 MILS)

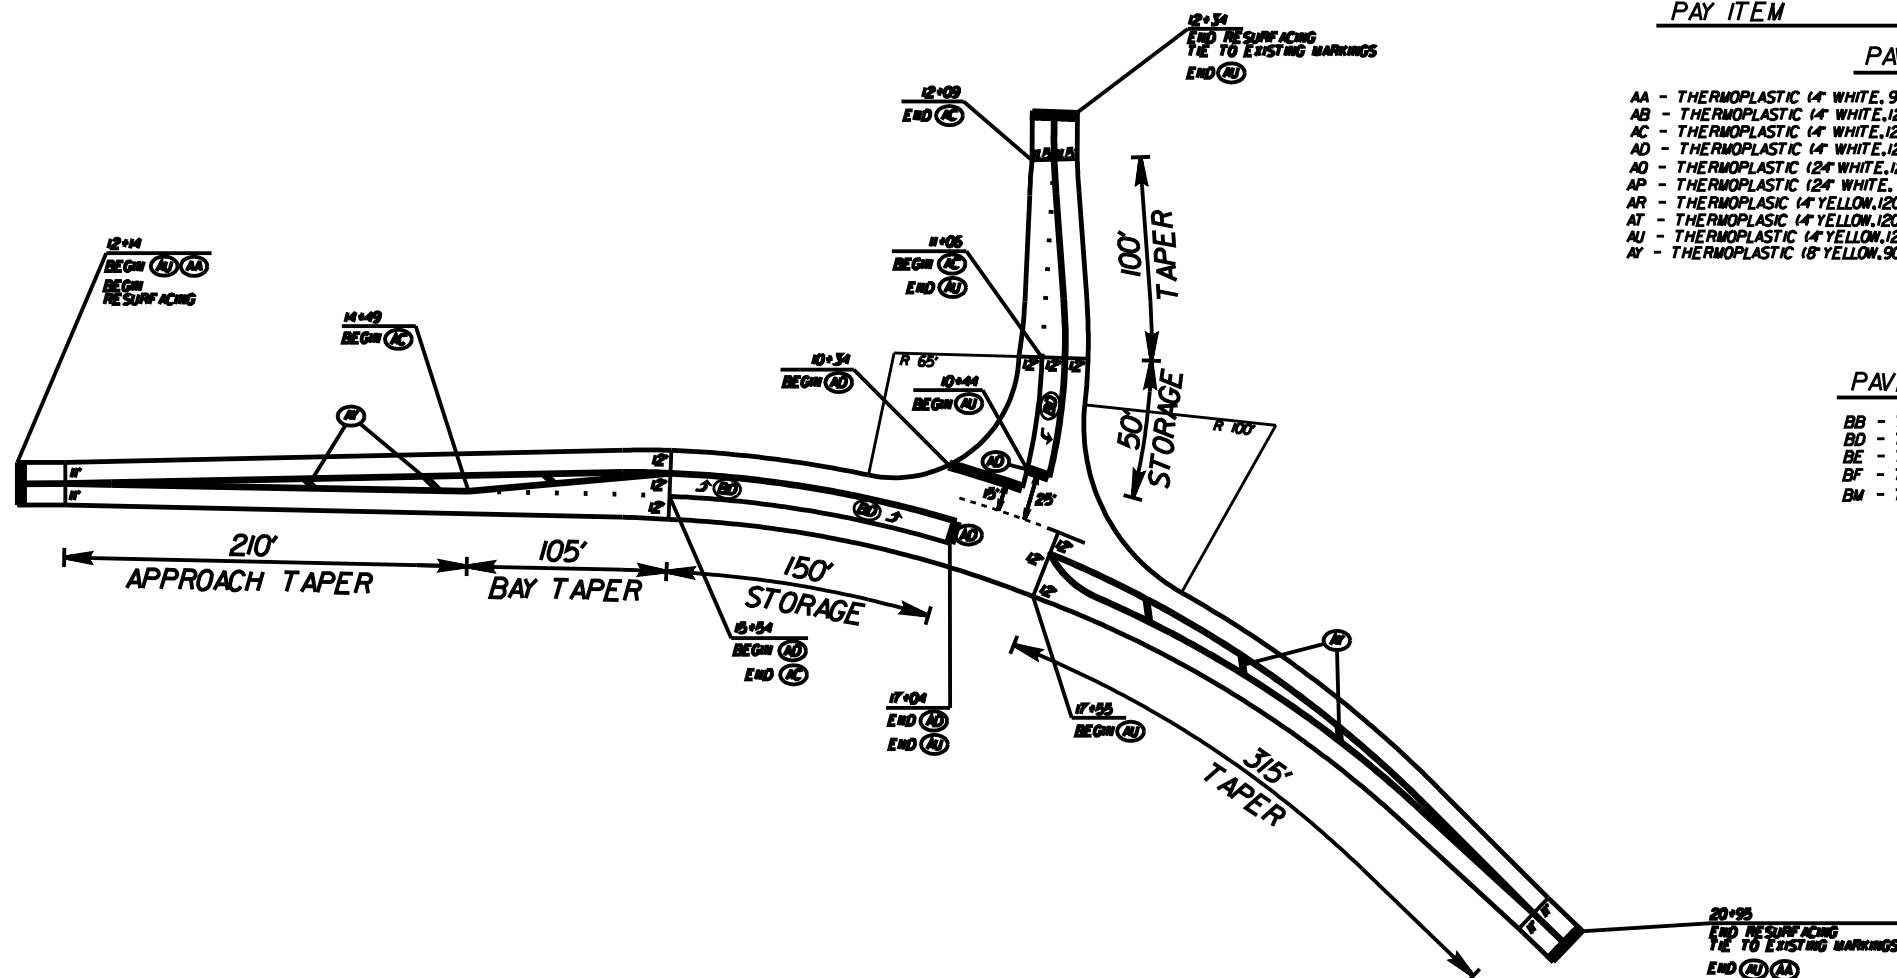

INTERSECTION OF NC160 (STEELE CREEK RD.)
AND SR-1119 (SLEDGE RD.)

SCALE 1"=50'
DATE 03/09
DWG. BY JDH
DESIGN BY JDH
APPROVED RWB



REVISIONS