



STATE	PROJECT NO.	SHEET NO.	TOTAL SHEETS
N.C.	42213J	2	
F.A. PROJECT NO.			

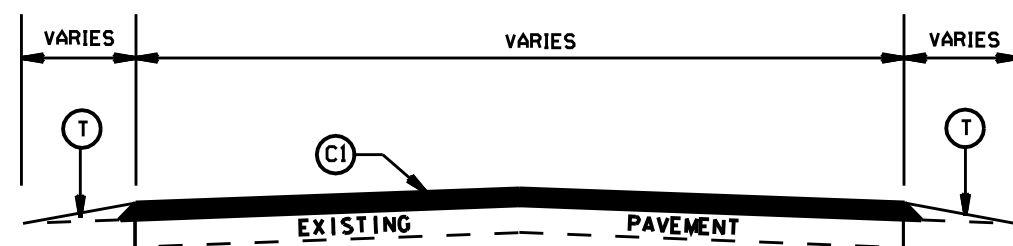

TYPICAL SECTION NO. 1
 STA. 12+14 TO 12+39 -L-
 STA. 20+70 TO 20+95 -L-
 STA. 12+09.45 TO 12+34.45 -Y-

PAVEMENT SCHEDULE

(C1)	PROP. APPROX. 1½" ASPHALT CONC. SURFACE COURSE, TYPE S9.5C, AT AN AVERAGE RATE OF 168 LBS. PER SQ. YD.
(D1)	PROP. APPROX. 2.5" ASPHALT CONC. BINDER COURSE, TYPE I19.0C, AT AN AVERAGE RATE OF 285 LBS. PER SQ. YD.
(E1)	PROP. APPROX. 8.0" ASPHALT CONC. BASE COURSE, TYPE B25.0C, AT AN AVERAGE RATE OF 456 LBS. PER SQ. YD. IN EACH OF TWO LAYERS.
(T)	EARTH MATERIAL

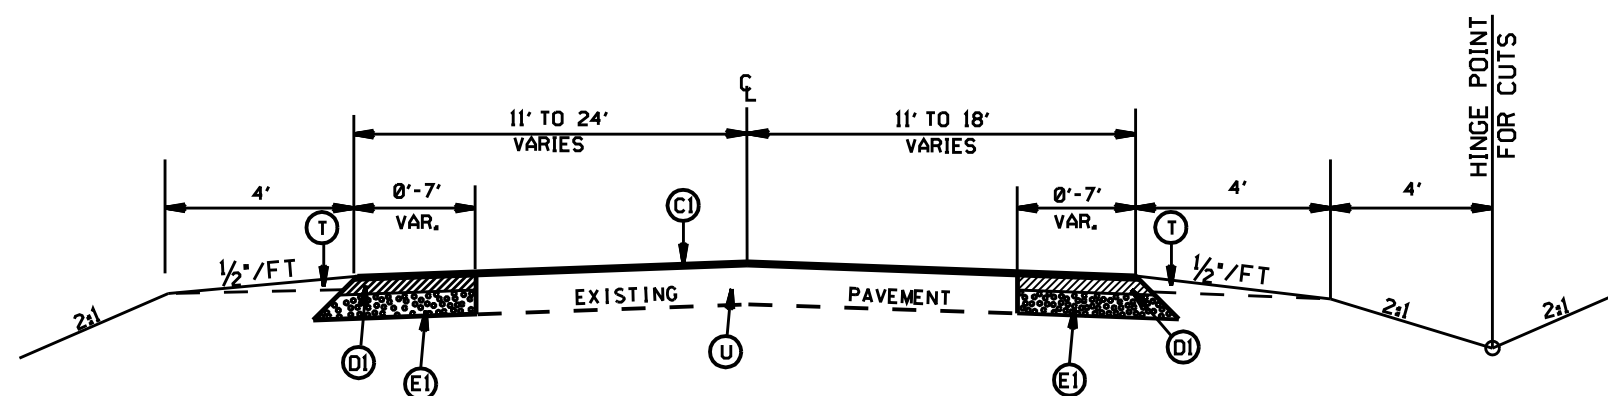

TYPICAL SECTION NO. 2
 STA. 12+39 TO 20+70 -L-
 STA. 10+10.15 TO 12+09.45 -Y-

INTERSECTION OF NC160 (STEELE CREEK RD.)
 AND SR-1119 (SLEDGE RD.)

SCALE	-NA-
DATE	9/06
DWG. BY	JDH
DESIGN BY	JDH
APPROVED	RWB



REVISIONS	